


STATIE DE EPURARE - B10  
-SECTIUNE TRANSVERSALA-

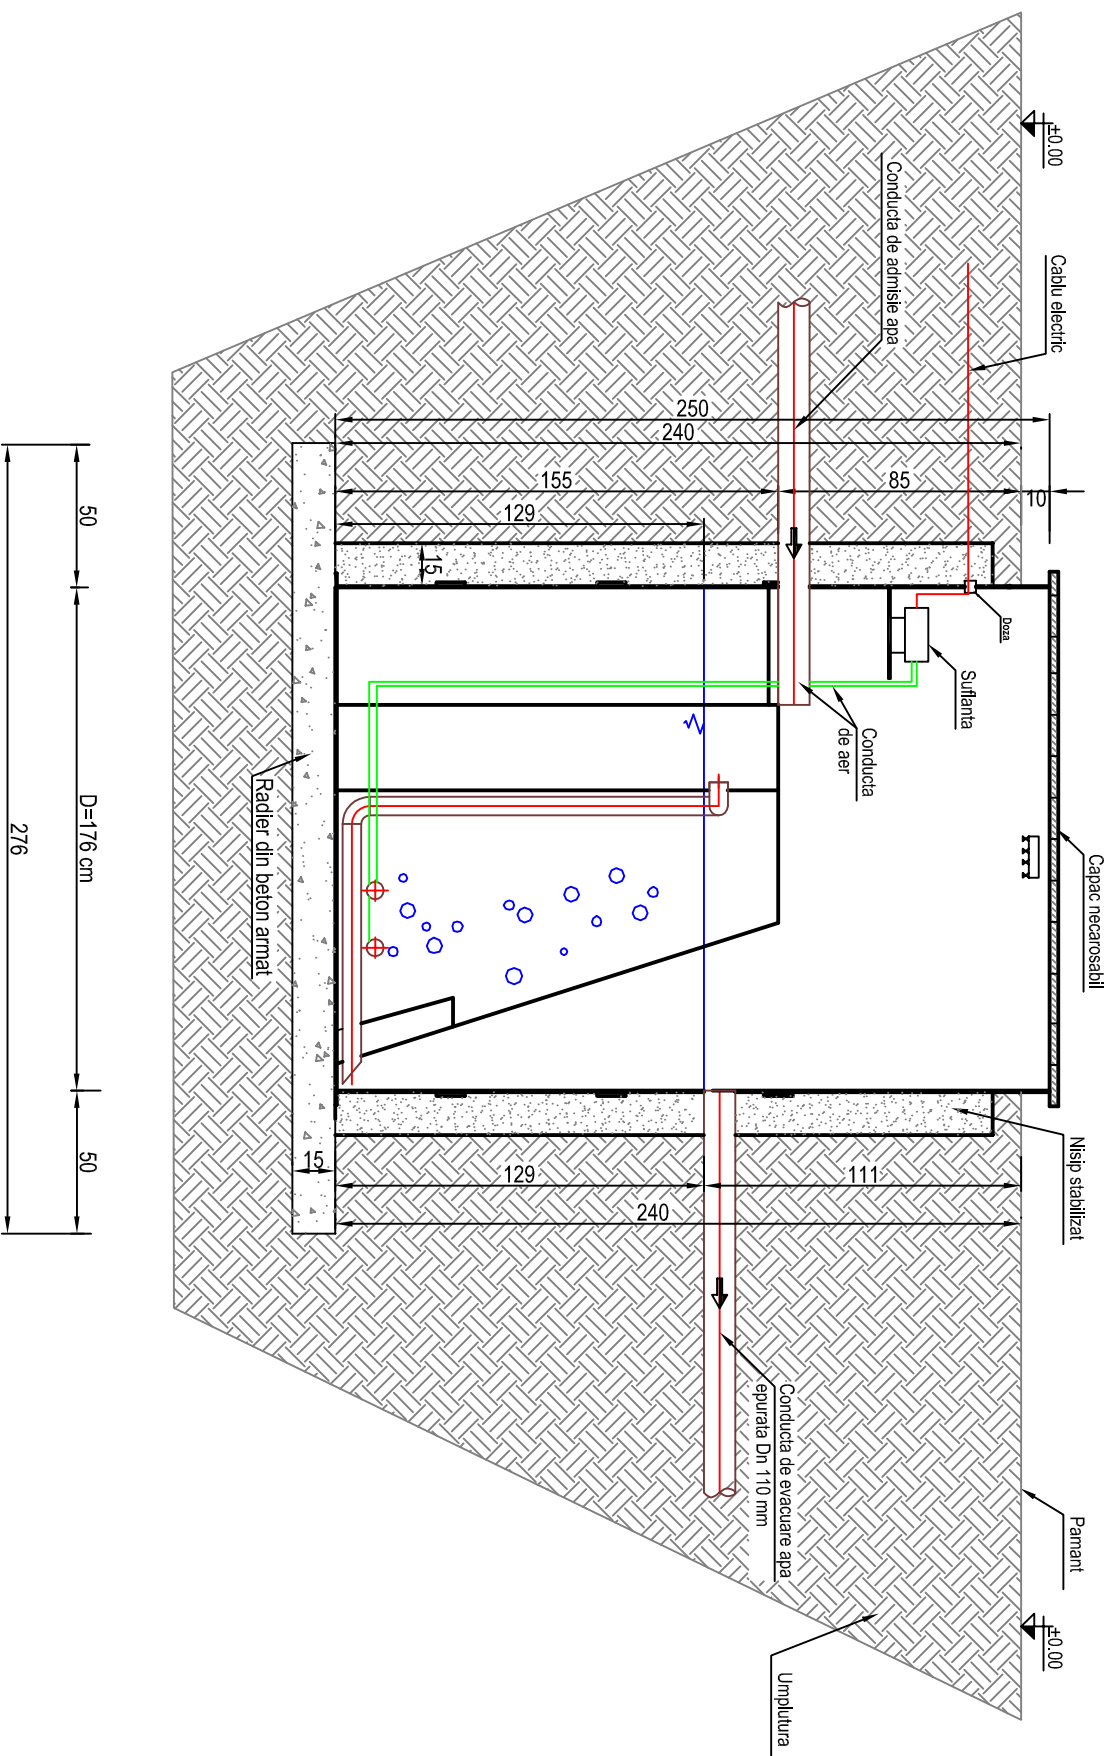

STATIE DE EPURARE - B10  
-SECTIUNE TRANSVERSALA-