


# STATIE DE EPURARE B 120 -PLAN-

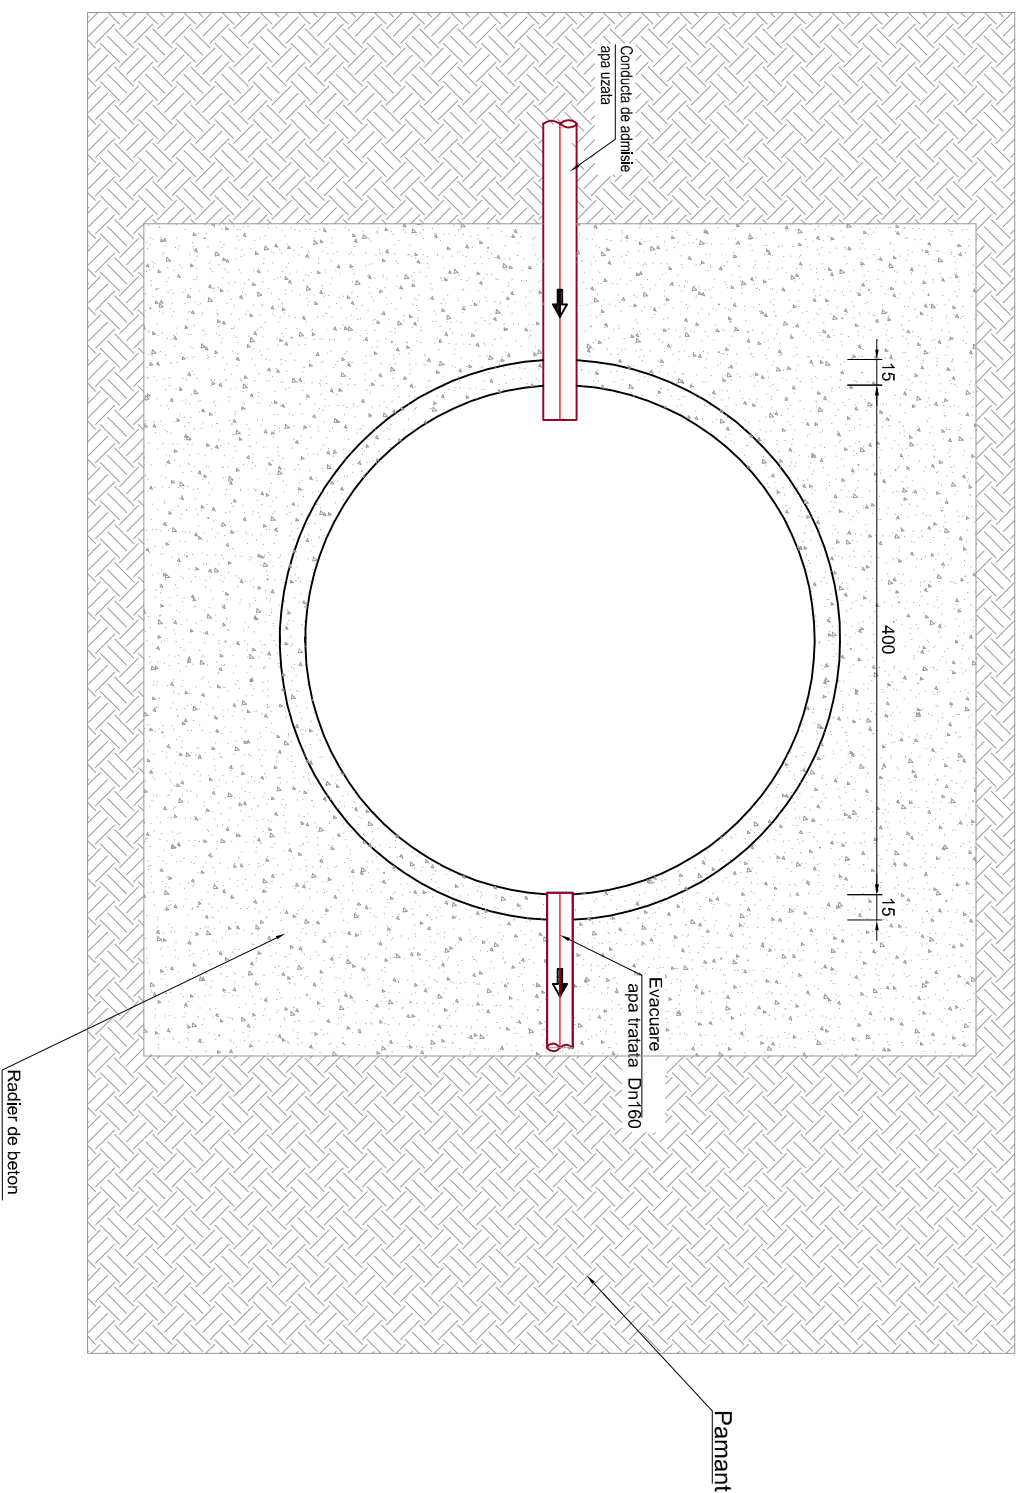

# STATIE DE EPURARE - B120 -PLAN-