


STATIE DE EPURARE - B15  
-SECTIUNE TRANSVERSALA-

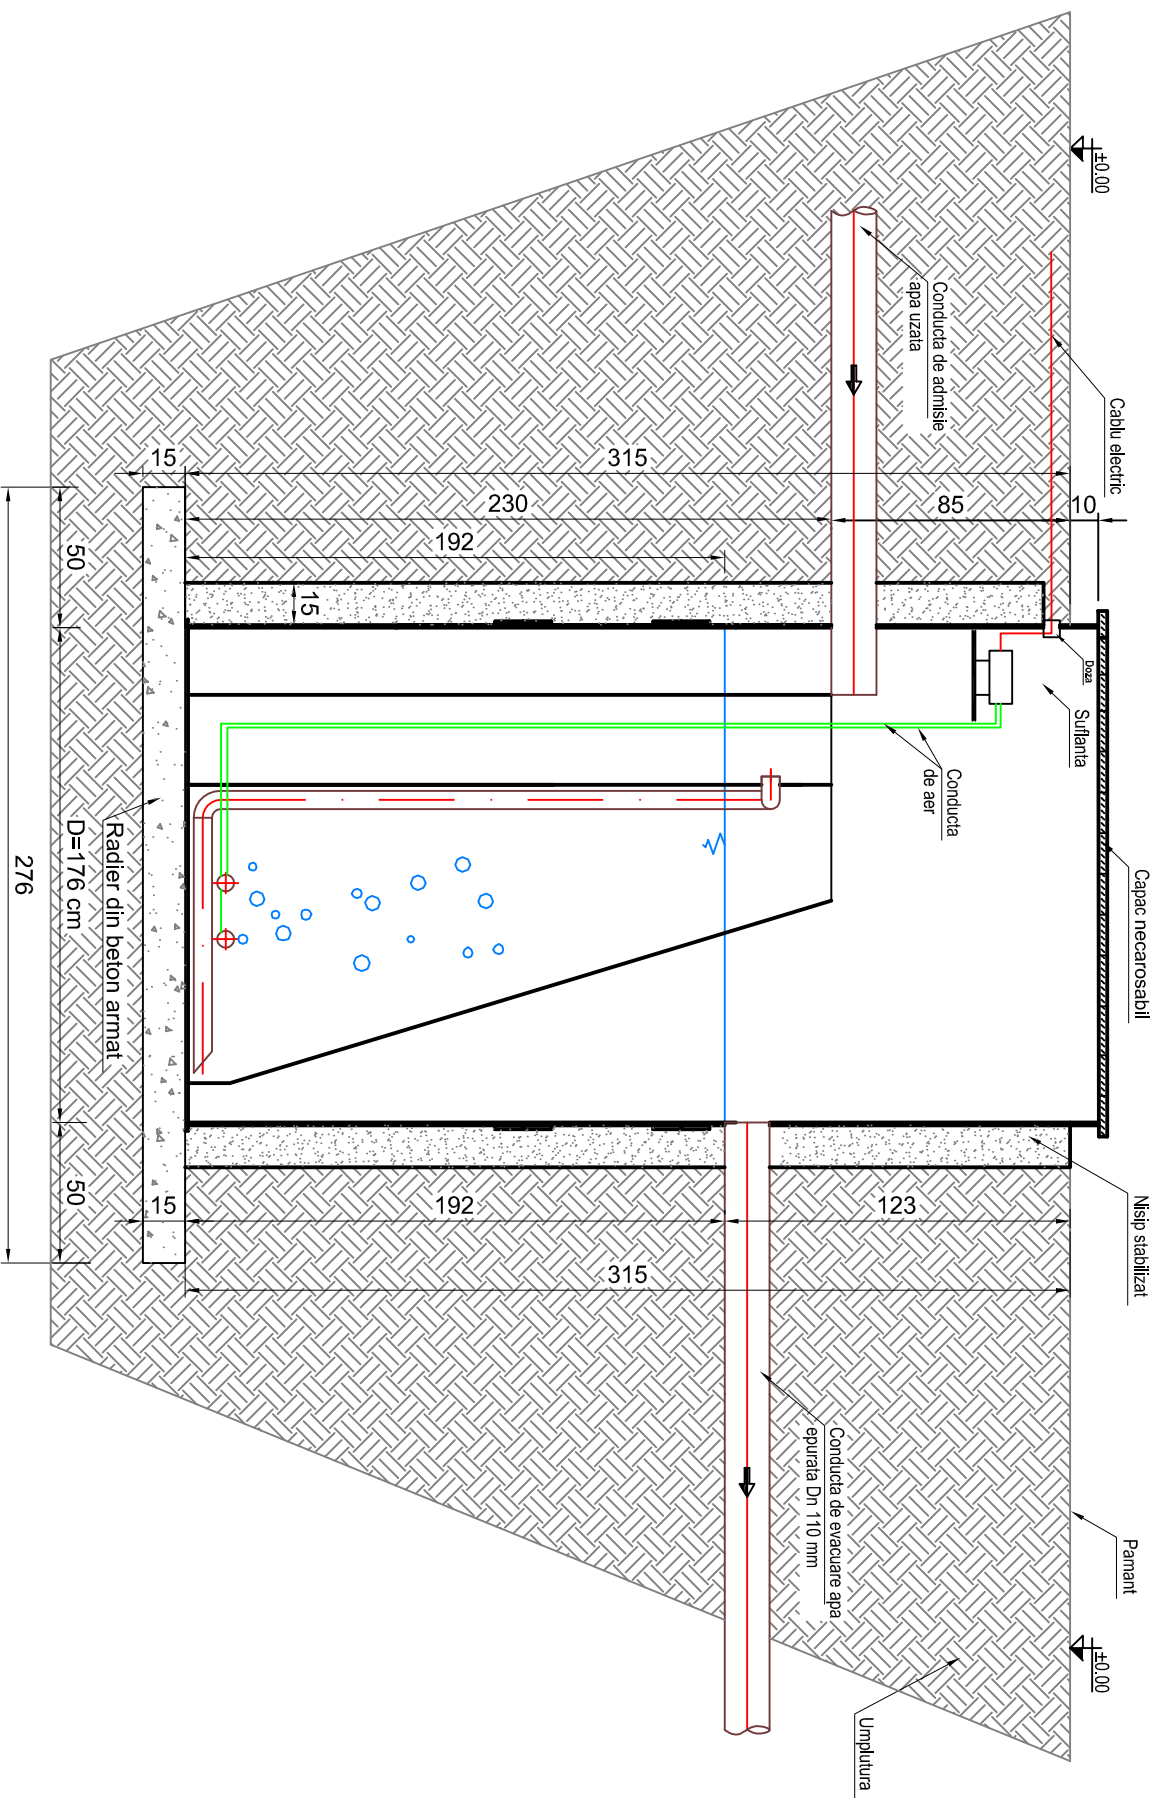

STATIE DE EPURARE - B15  
-SECTIUNE TRANSVERSALA-