


STATIE DE EPURARE B 150 -PLAN-

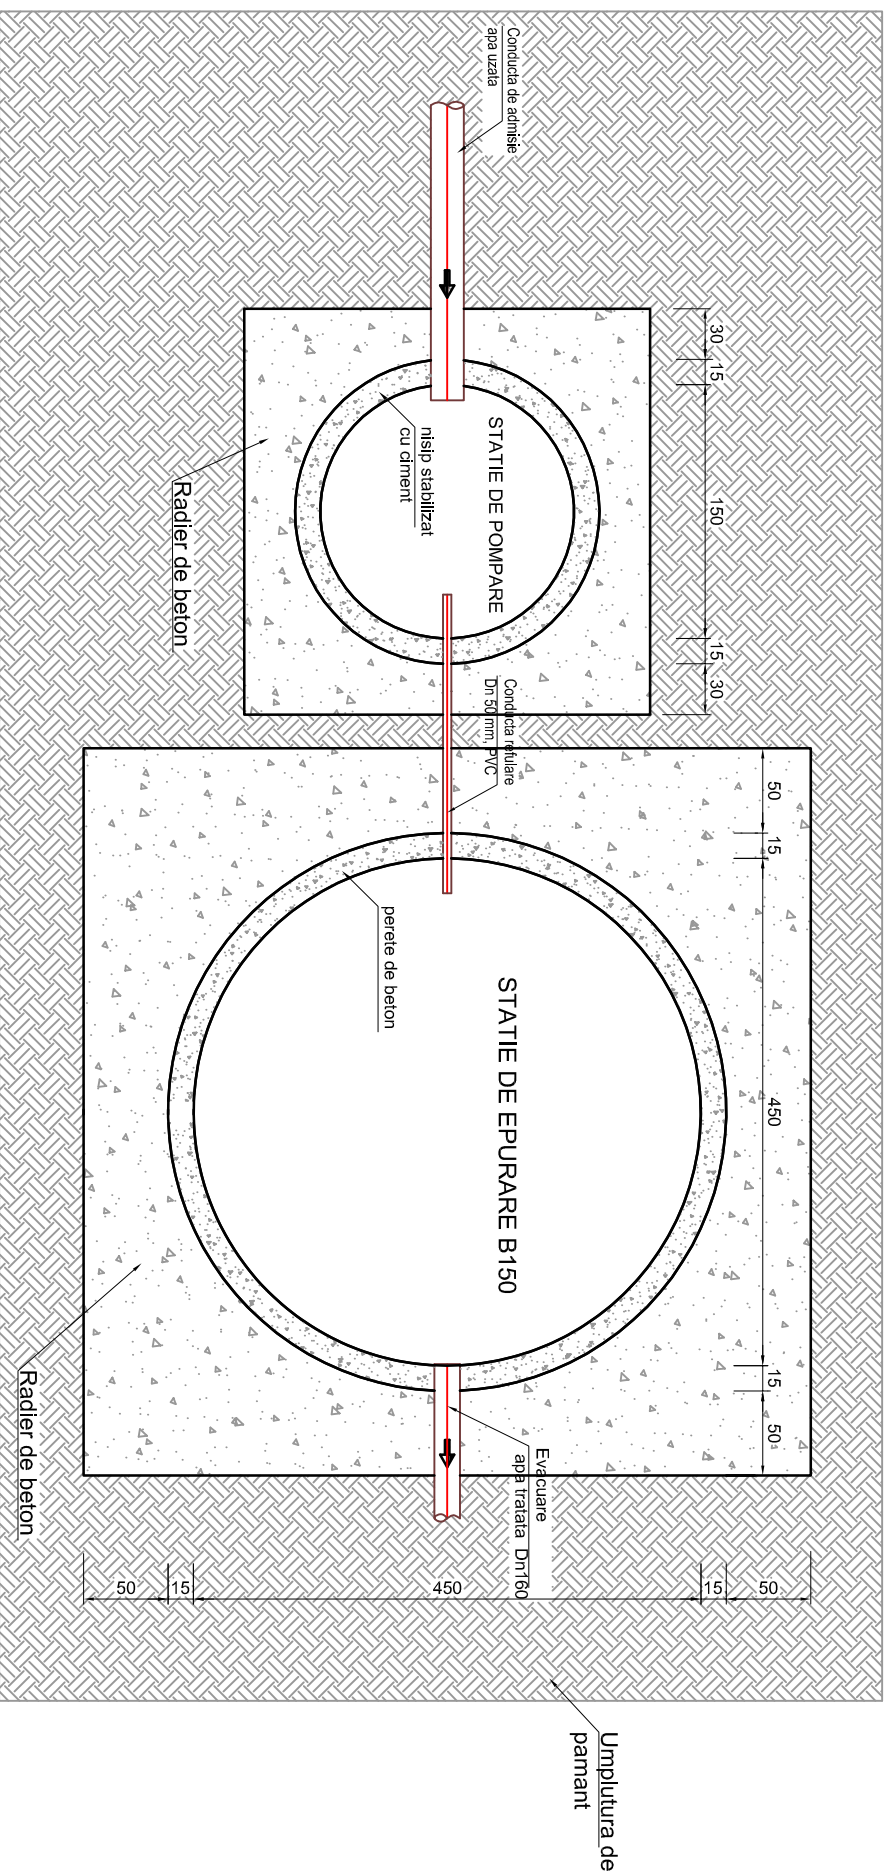

SPECIFICATIE:		NUME:	SEMNATURA:	Data:
PROIECTAT:		Ing. Adina Ghirean		AUGUST
DESENAT:		Ing. Alina Plescan		2008
VERIFICAT:		Ing. Laurentiu Ciucu		
STATIE DE EPURARE TIP - B150				
- PLAN -				
COD: SMP-FP-05-19-REV.0				