


# STATIE DE EPURARE - B30

## -SECTIUNE TRANSVERSALA-

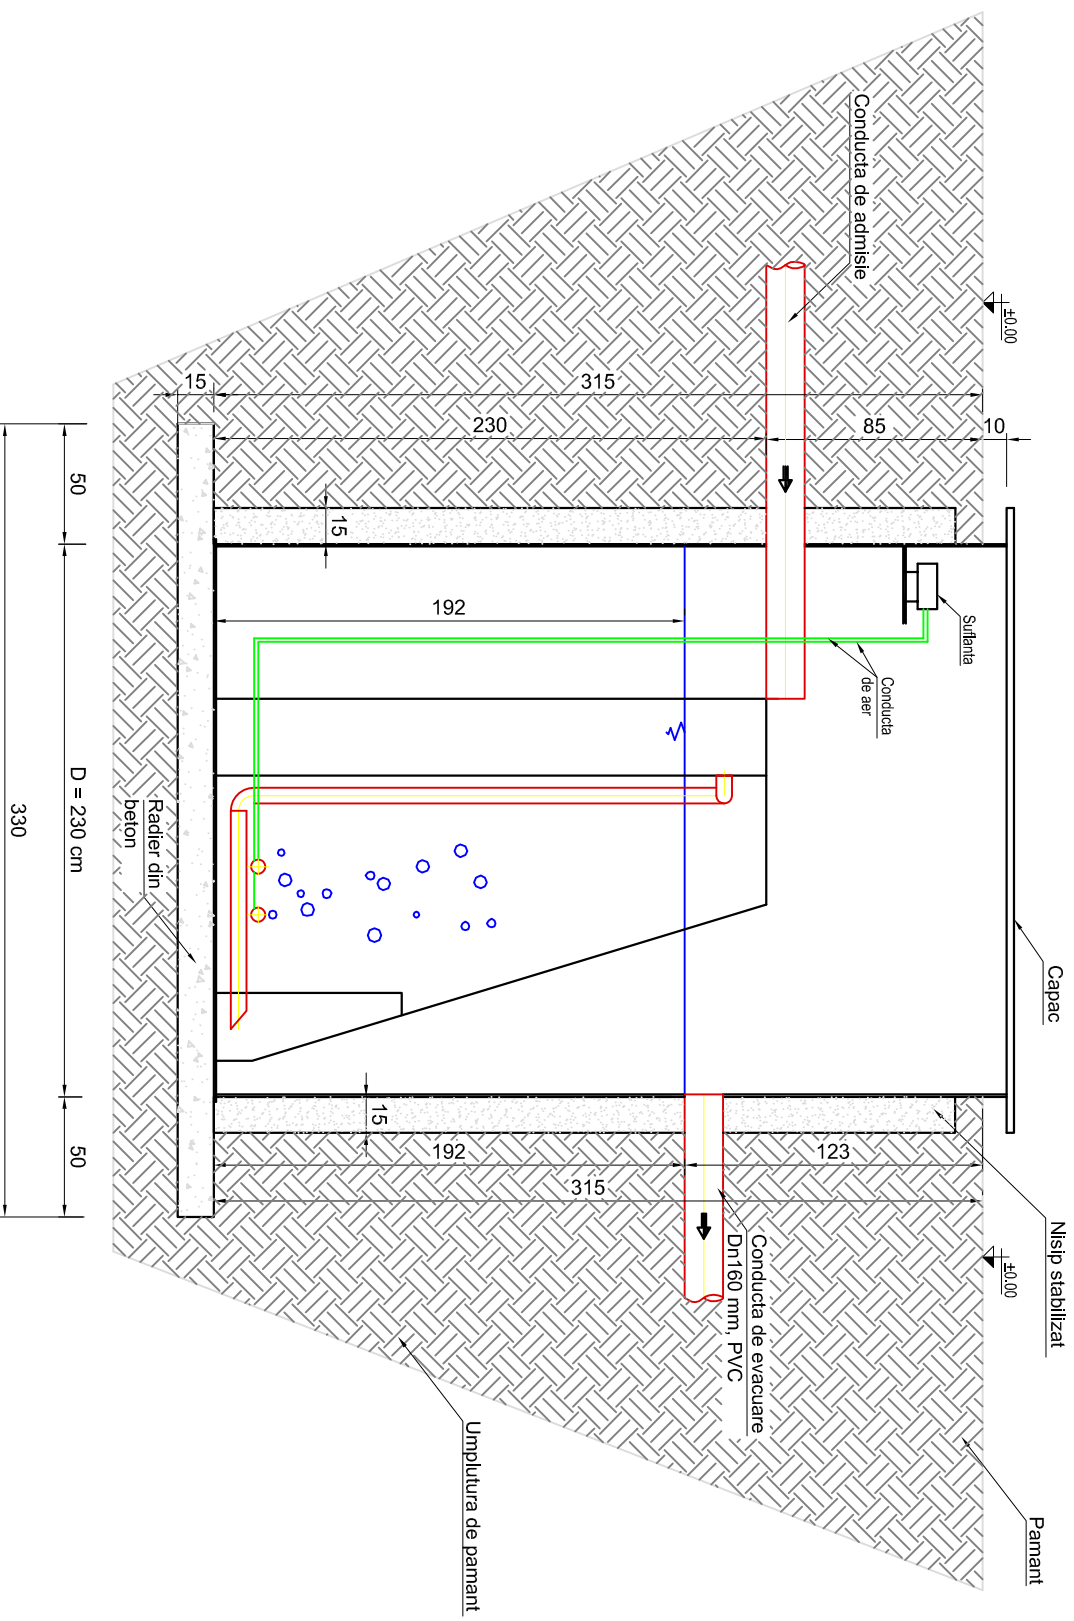

# STATIE DE EPURARE - B30

## -SECTIUNE TRANSVERSALA-