


STATIE DE EPURARE B 150
-SECTIUNE TRANSVERSALA-

STATIE DE POMPARE

BIOREACTOR

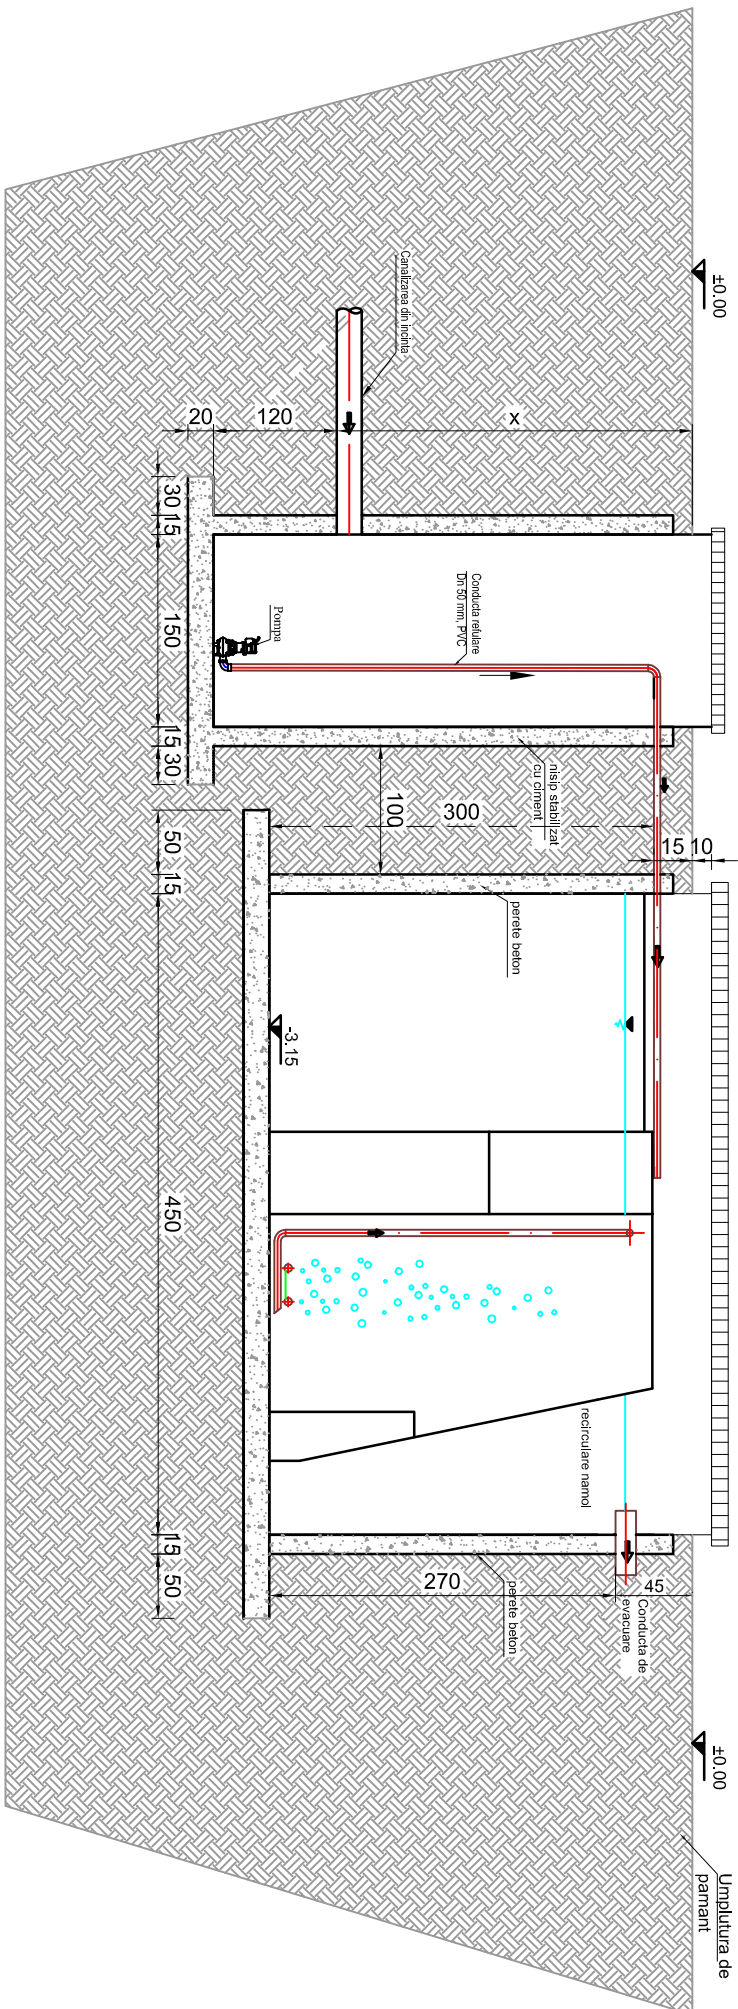

SPECIFICATIE:		NUME:	SEMNATURA:	Data:
PROIECTAT:		Ing. Adina Ghirean		AUGUST
DESENAT:		Ing. Alina Plescan		2008
VERIFICAT:		Ing. Laurentiu Ciucu		
STATIE DE EPURARE TIP - B150				
- SECTIUNE -				
COD: SMS-FP-05-19-REV.0				