


STATIE DE EPURARE - B20

-SECTIUNE TRANSVERSALA-

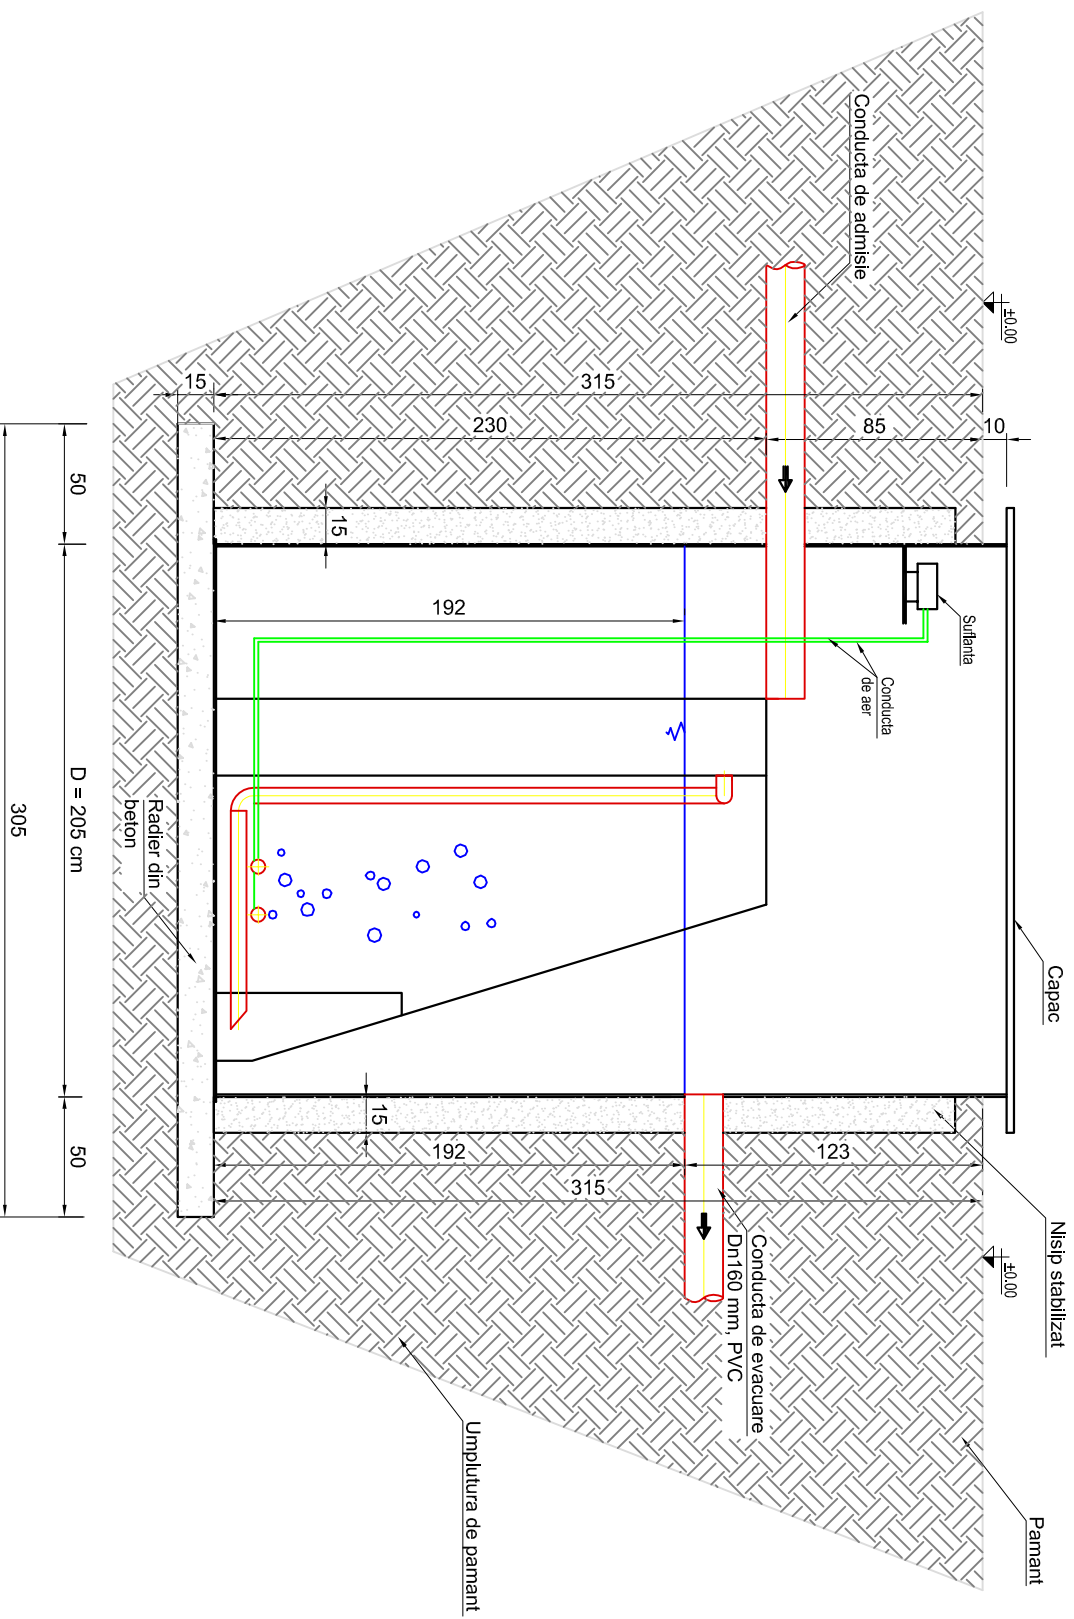

STATIE DE EPURARE - B20

-SECTIUNE TRANSVERSALA-