


STATIE DE EPURARE B40

-SECTIUNE TRANSVERSALA-

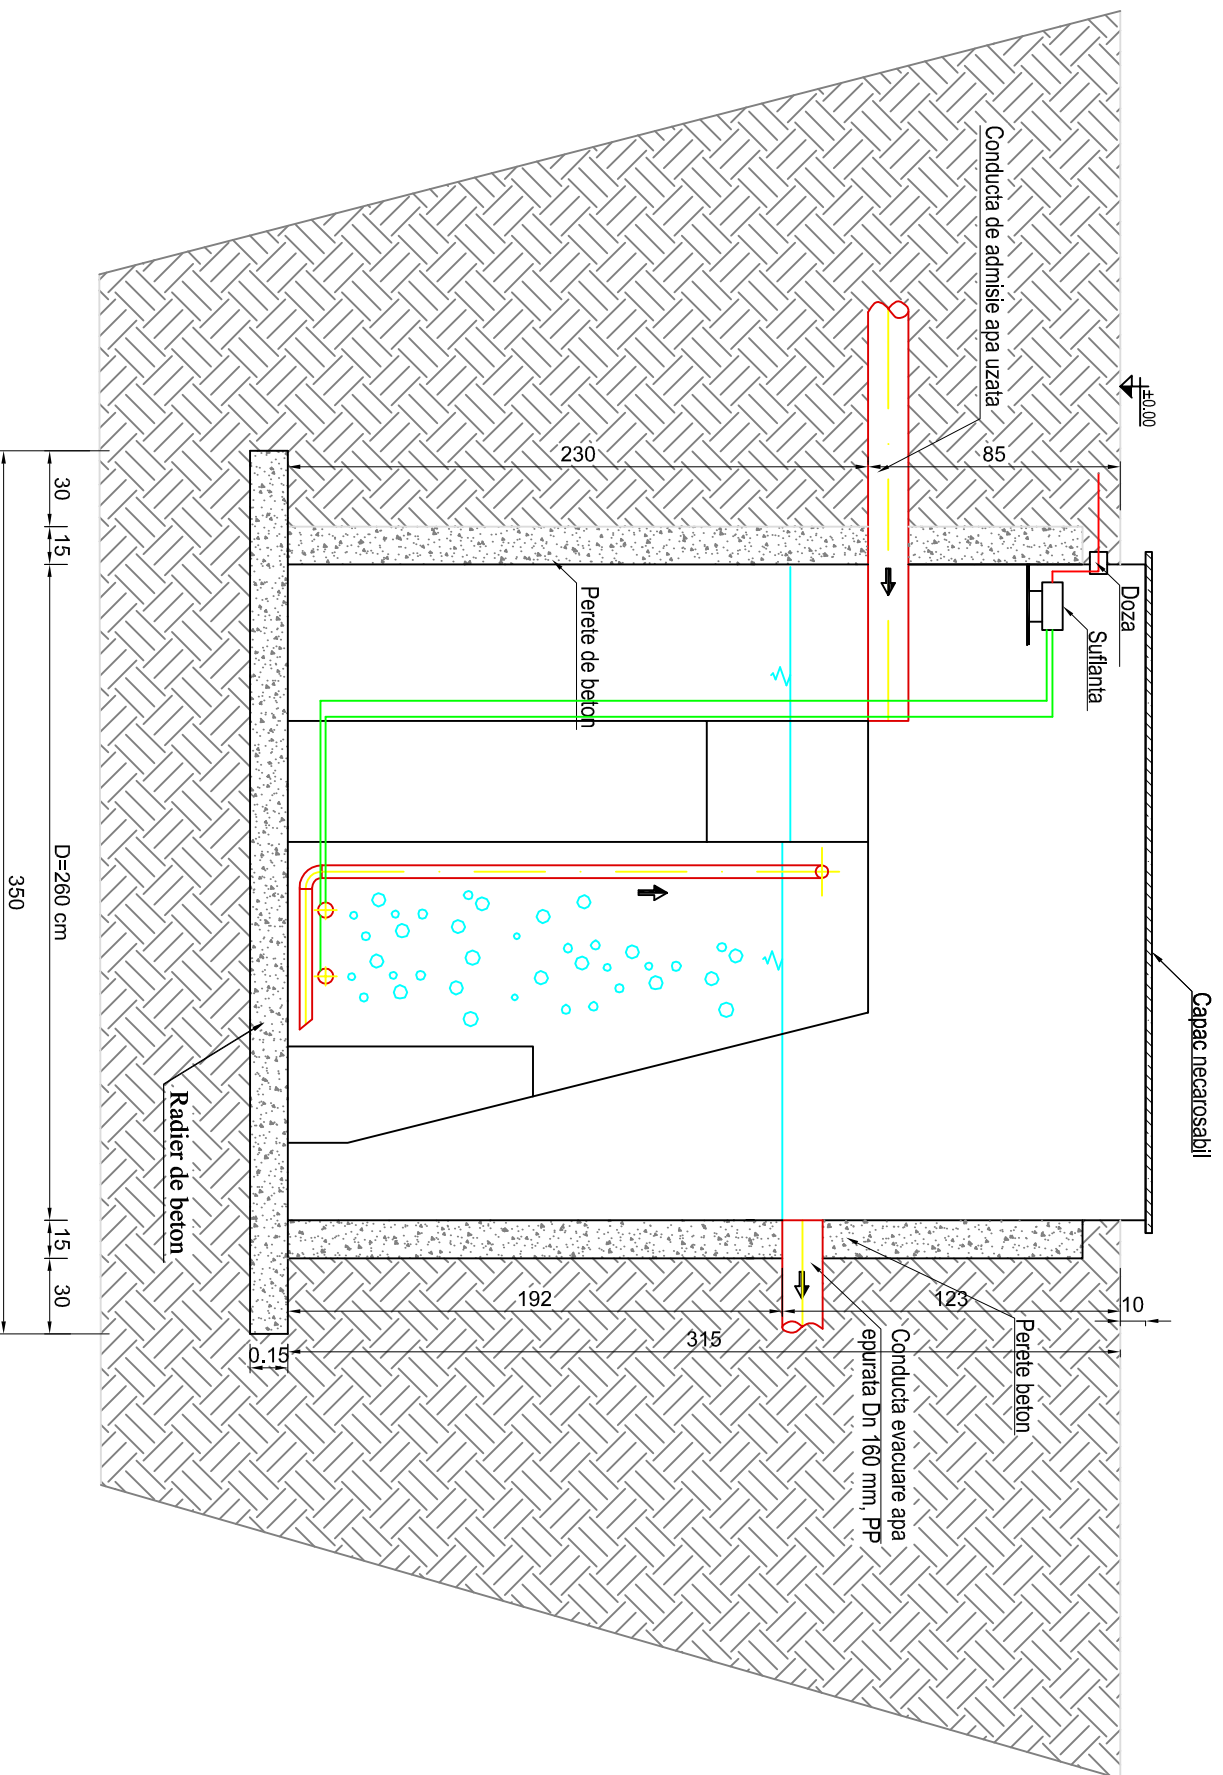

STATIE DE EPURARE - B40

-SECTIUNE TRANSVERSALA-