


STATIE DE EPURARE - B6
-SECTIUNE TRANSVERSALA-

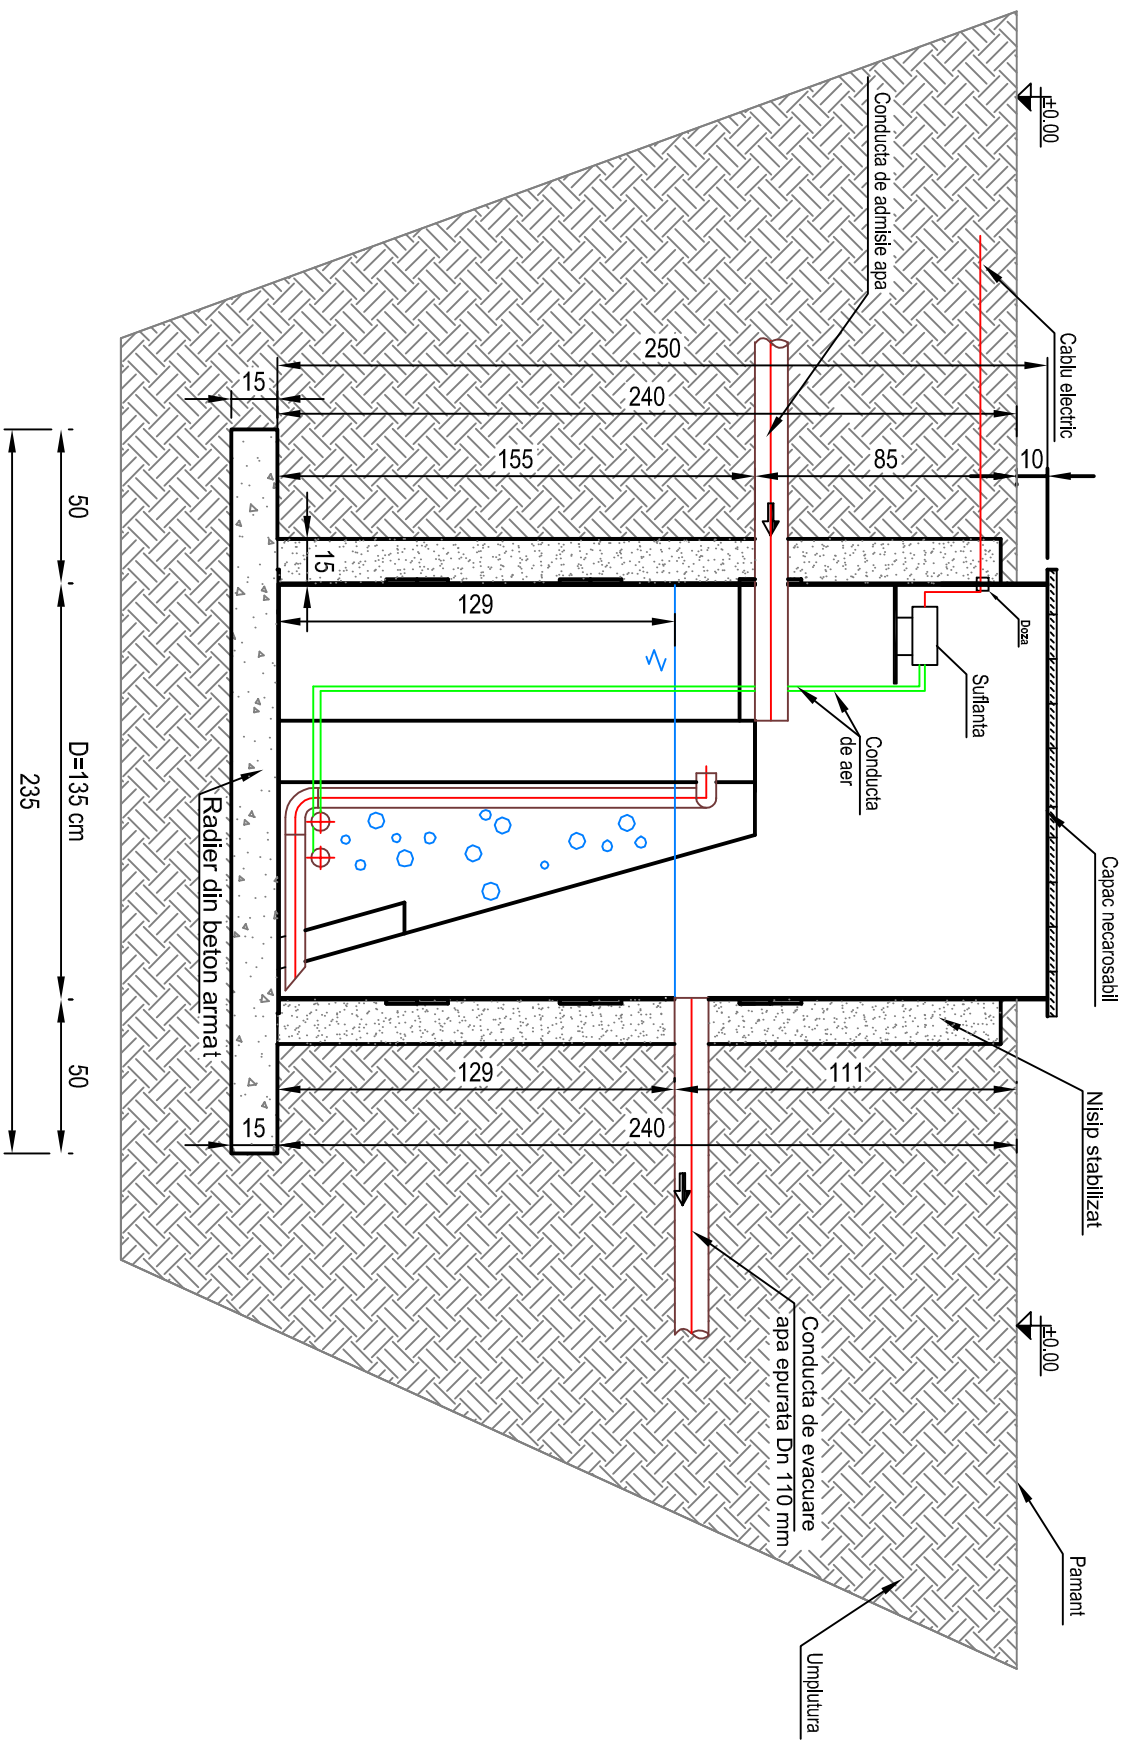

STATIE DE EPURARE - B6
-SECTIUNE TRANSVERSALA-