


STATIE DE EPURARE B 60  
-PLAN-

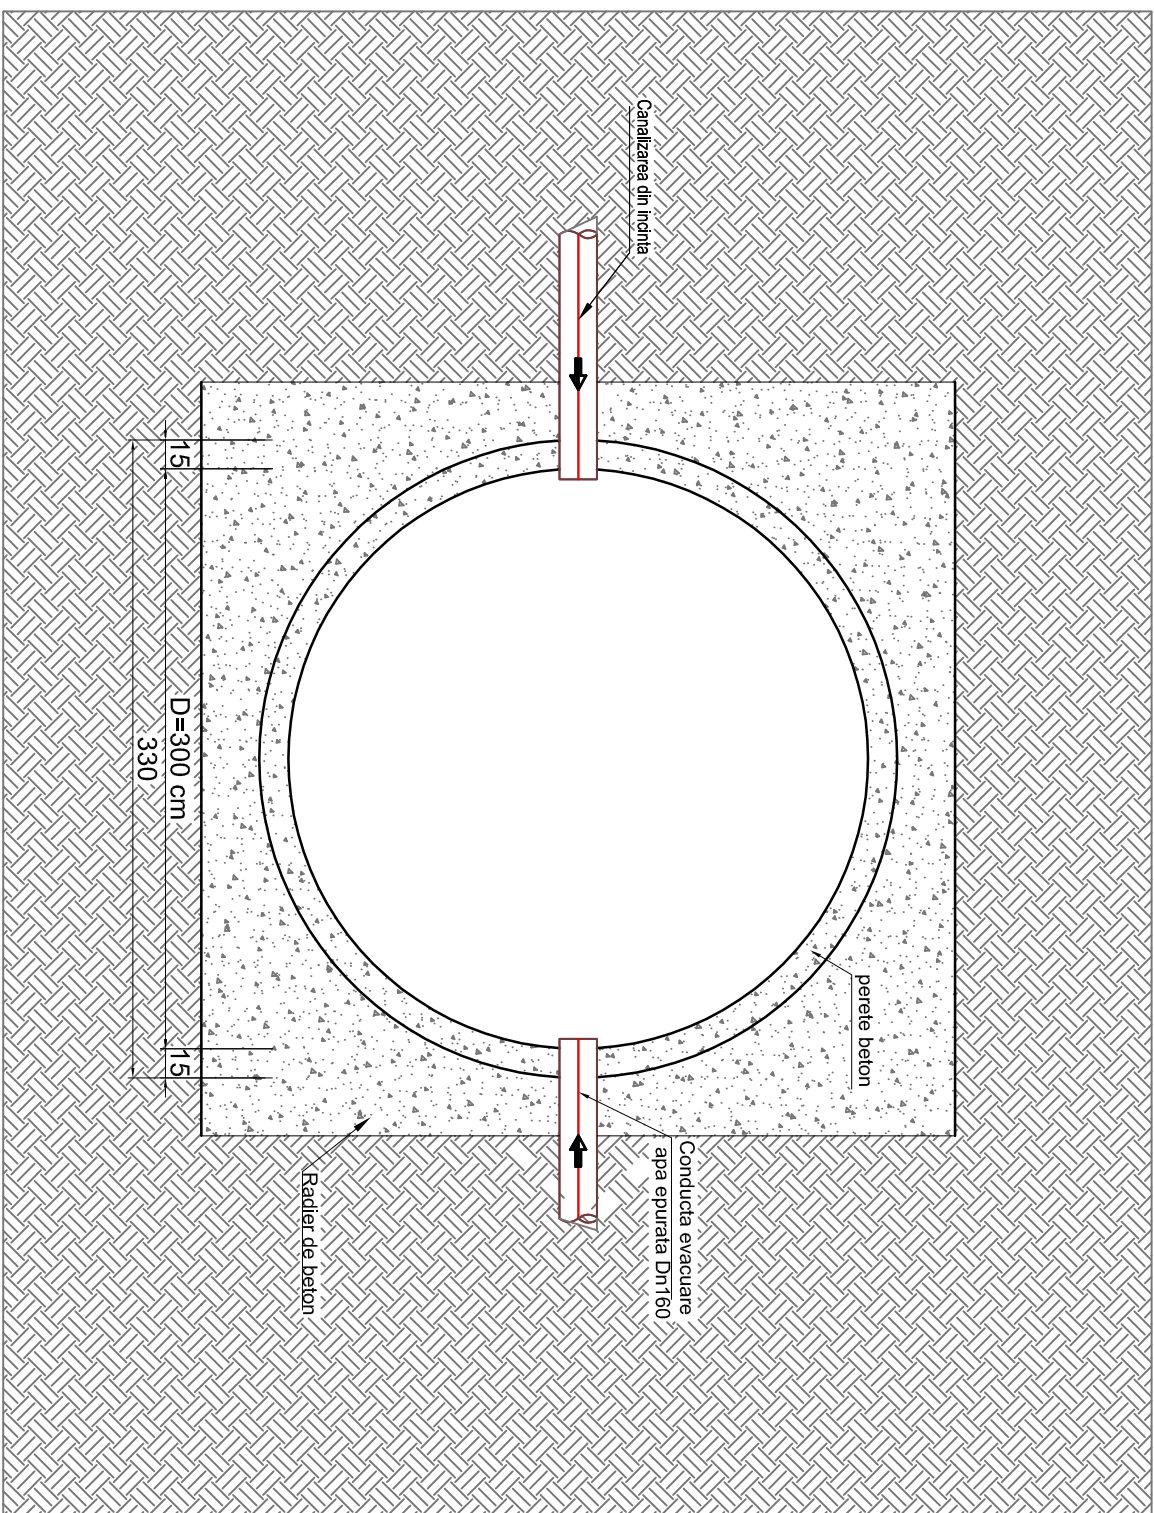

STATIE DE EPURARE - B60  
-PLAN-